

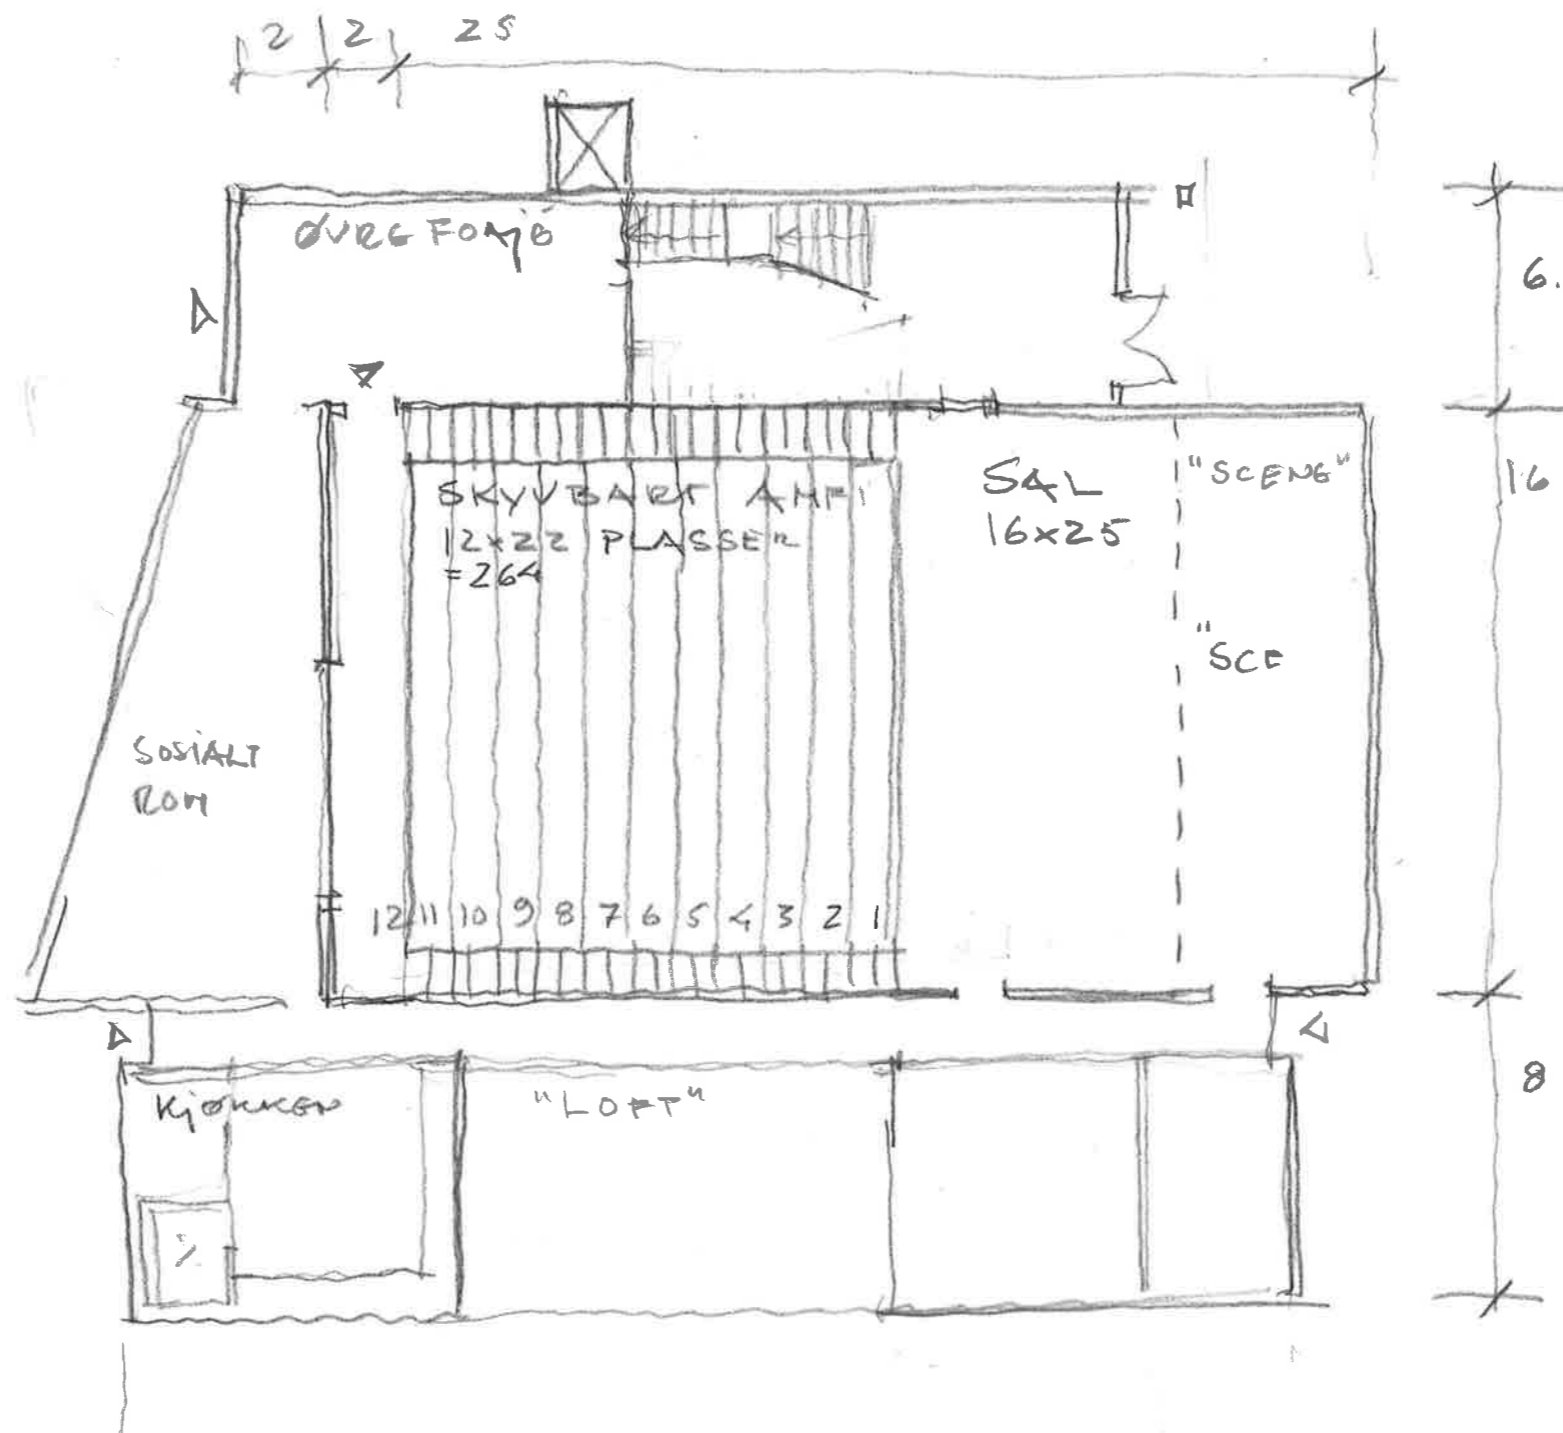


Bo-lyst Henning  
 FLEBRUKSHALL  
 TRANSMISSE  
 + SNITT  
 MÅL 1:200  
 16.01.2017  
 T. L. Lønn

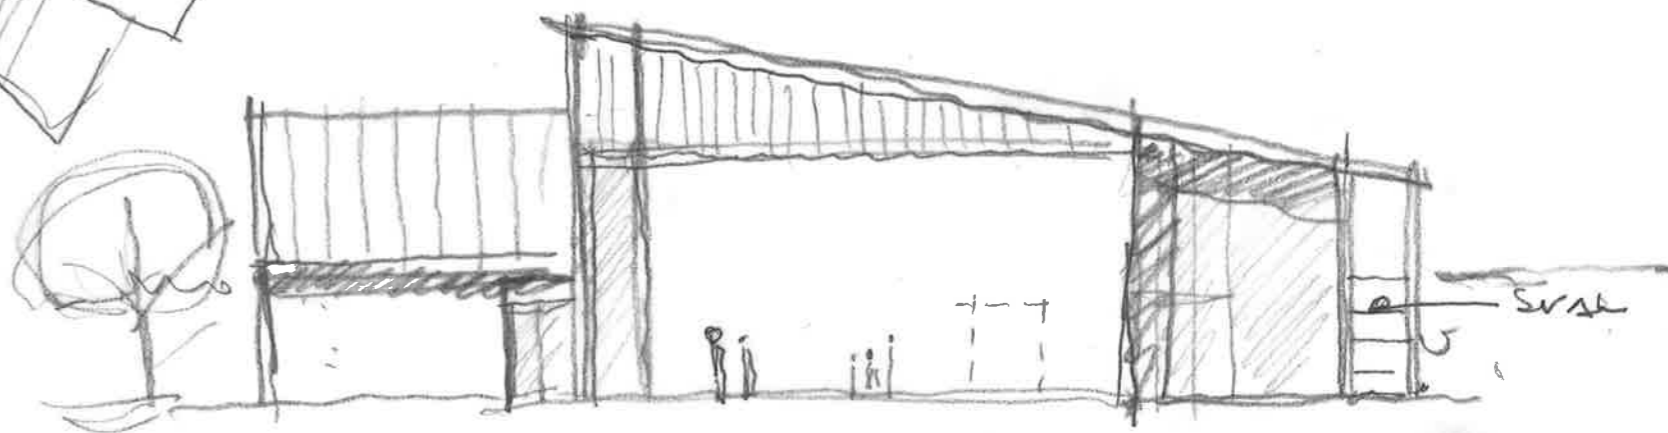

BOLYST HENNING  
 FLERBRUKSHALL  
 PLANSSISSE ØVRE PLAN  
 MÅL 1:200  
 16.01.2017  
 A. Lethnes

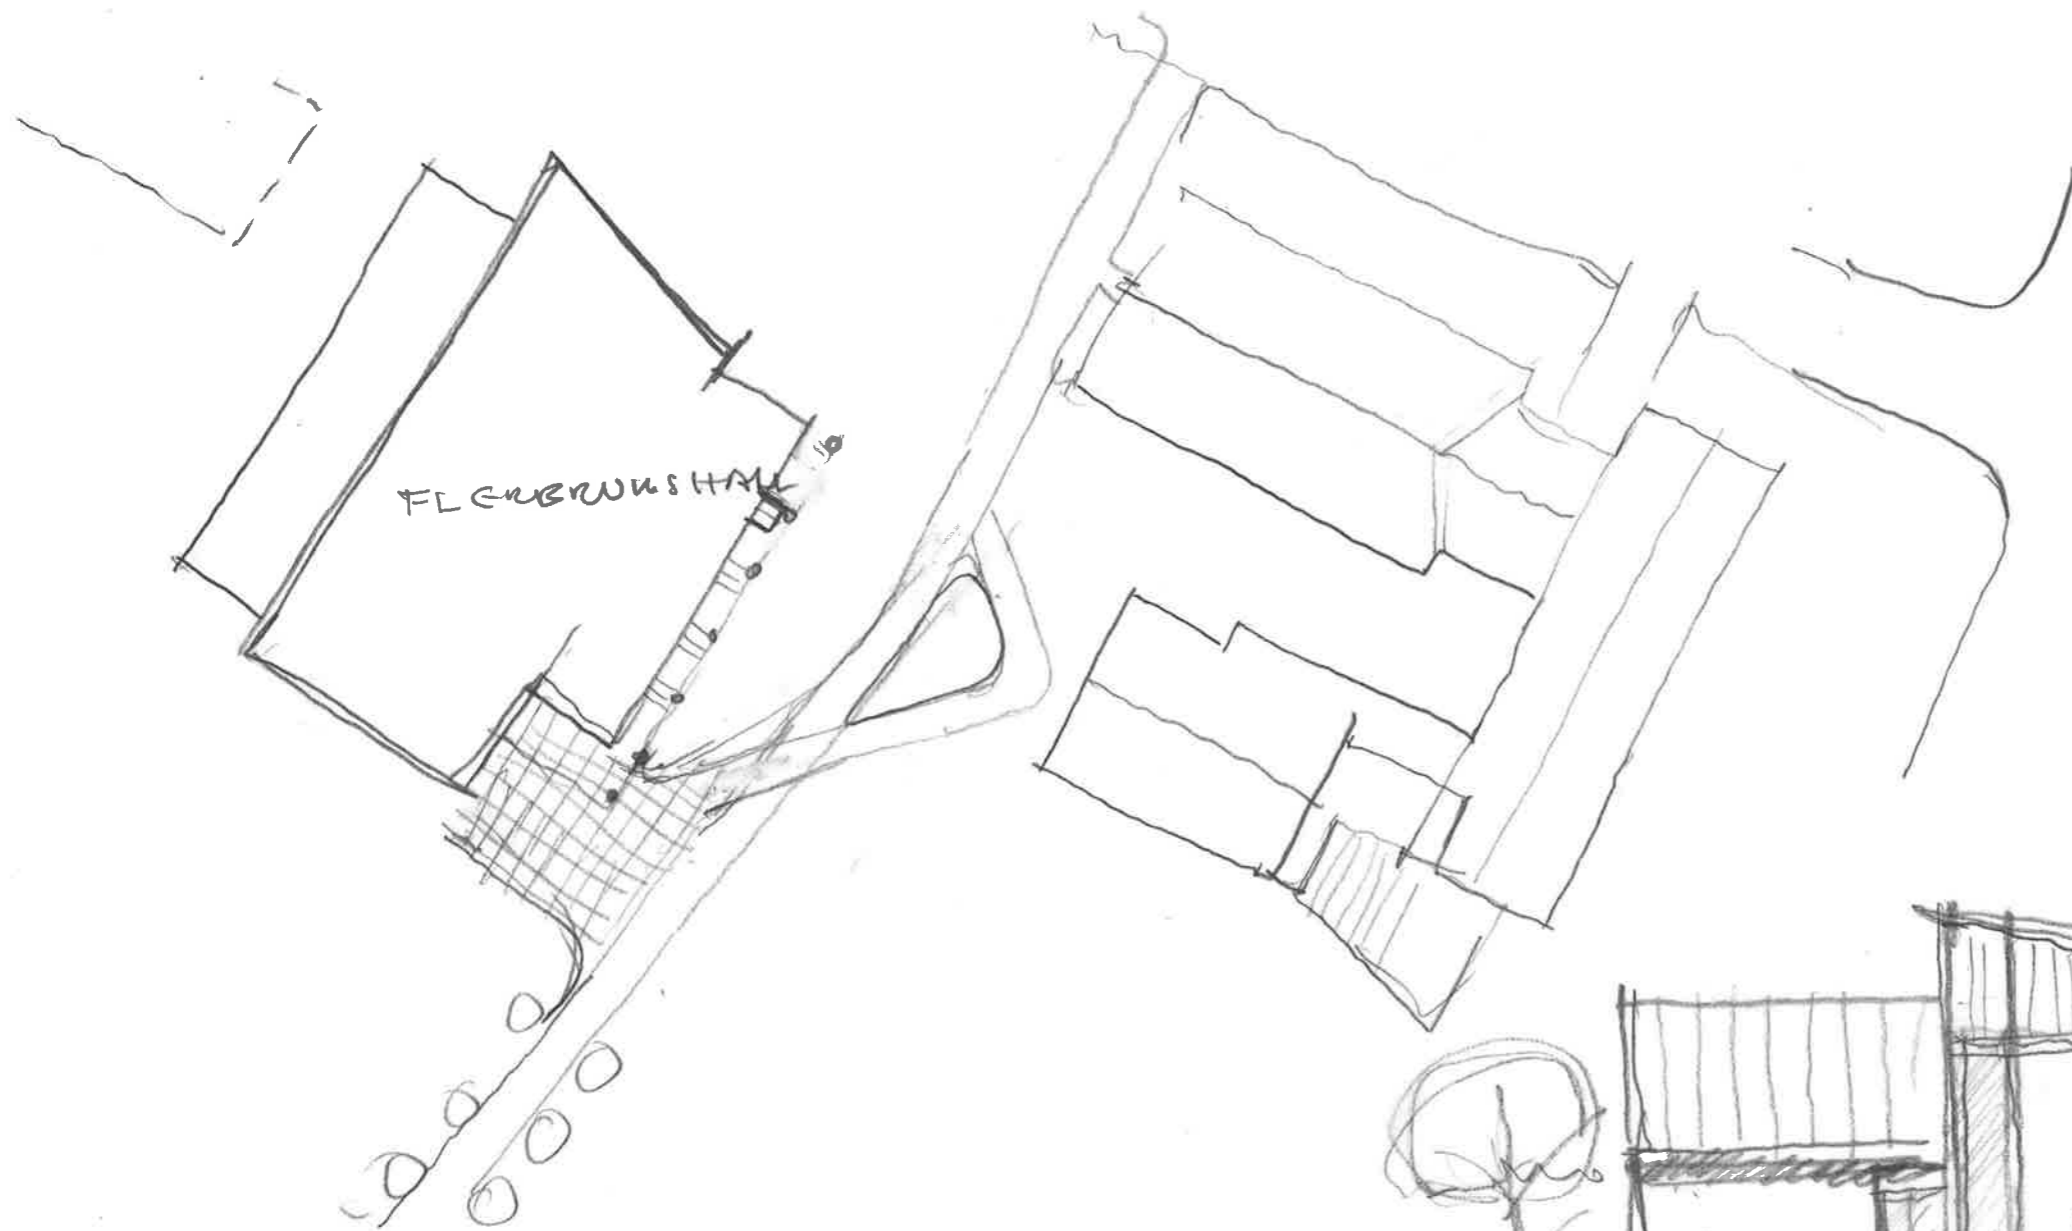

FASADG 80m

Bo-Lyc HGNNING  
FLERBRUSHALL  
SIT PLAN  
FASADG  
MÅL 1:200  
16.01.2017  
TA Litau